

BURT HILL
 450 Greenfield Street
 Suite 200
 Pittsburgh, PA 15222
 TEL: 412 394 7000
 FAX: 412 394 7880

ROSTON, VA
 RUFUS, PA
 COLUMBIANA, OH
 SARASOTA, FL
 SPRINGFIELD, PA
 WYTHESVILLE, PA
 WYTHESVILLE, OH




NOT FOR CONSTRUCTION

FRENCH LEAVE



2-BEDROOM VILLA
 LOT LOCATION: C5

 

Revisions


No.	Date	By	Description
1	04-14		PROGRESS MEETING
2	05-20		DESIGN REVISIONS

Date: 05-20-2008

Drawing Name:
Floor Plans

Project No.: 06051.00
 Drawing Number:

A-100

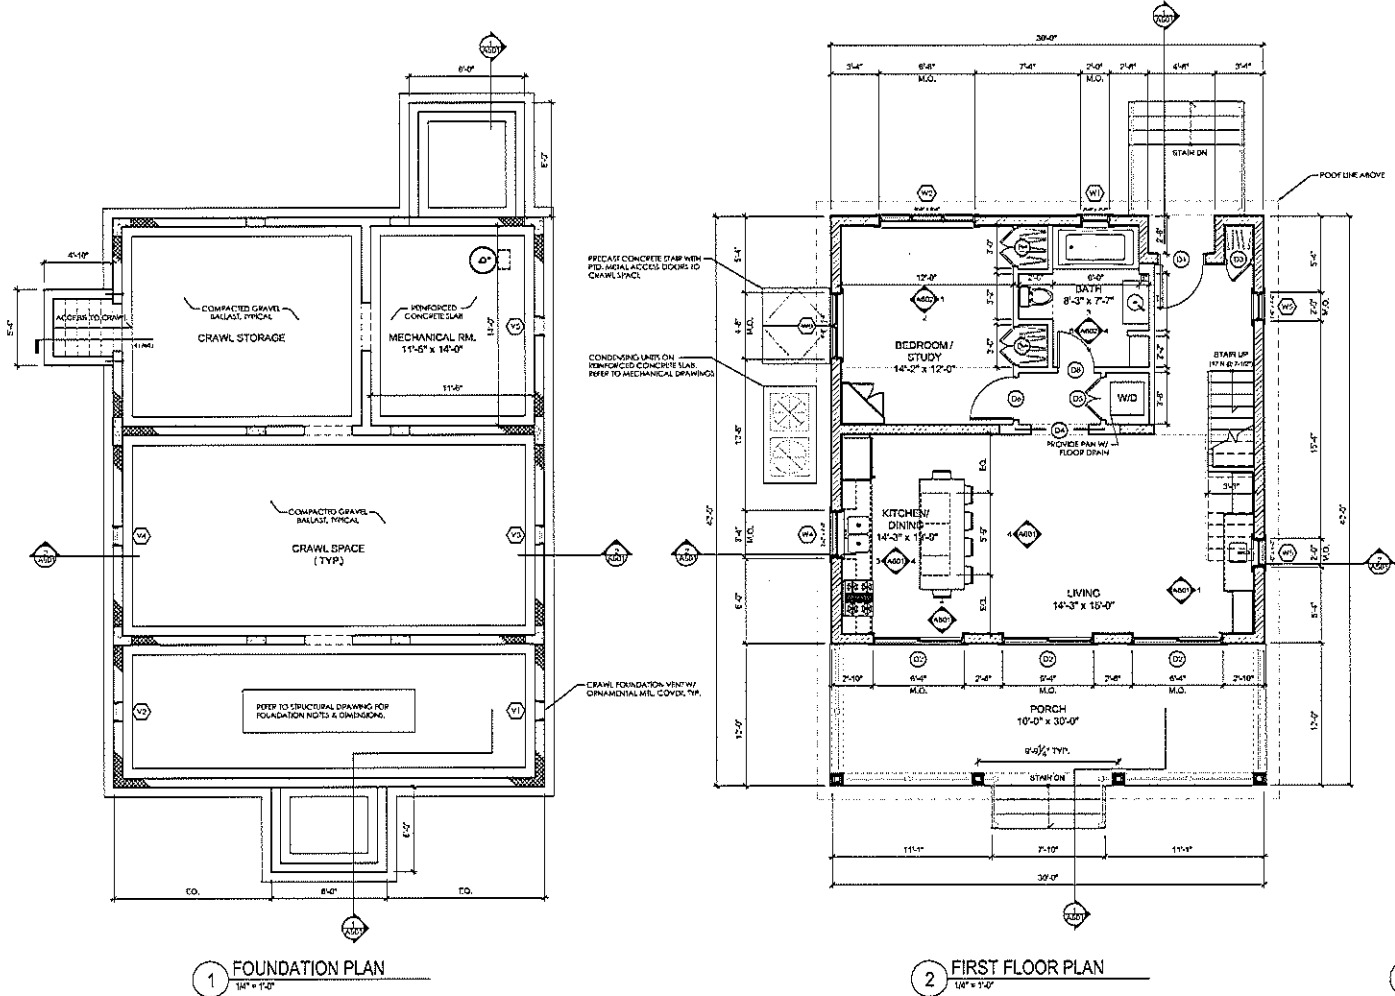

BURT HILL

660 Gratzfield Street
 Suite 2000
 Pittsburgh, PA 15222
 TEL: 412.394.7000
 FAX: 412.394.7800

SCHEIDT PA
 WYLER PA
 CLEVELAND OH
 CLARK OH
 PROSDOCIMI PA
 PITTSBURGH PA
 WASHINGTON DC




NOT FOR CONSTRUCTION

FRENCH LEAVE



2-BEDROOM VILLA
 LOT LOCATION: C5

 

No.	Date	By	Description
1	04-14		PROGRESS MEETING
2	05-20		DESIGN REVISIONS


Date: 05-20-2009

Drawing Name: Floor Plans


Project No: 09251.009

Drawing Number

A-101

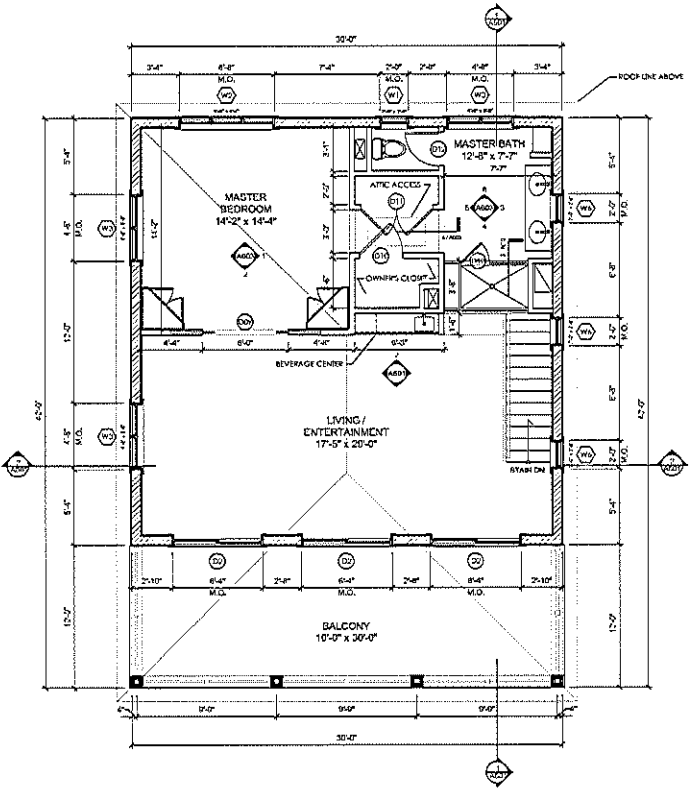

1 SECOND FLOOR PLAN
 1/4" = 1'-0"

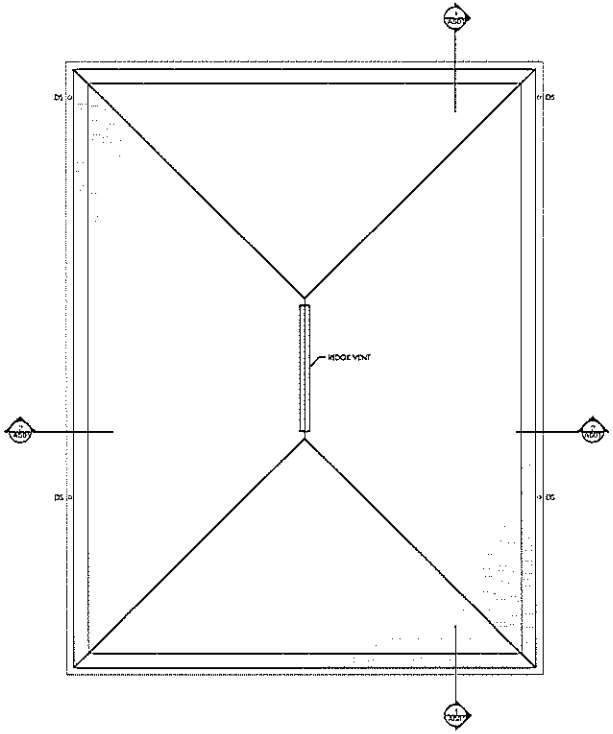

2 ROOF PLAN
 1/4" = 1'-0"

